


Existing and Proposed Play areas for Gisborne P.S

PRINCE STREET

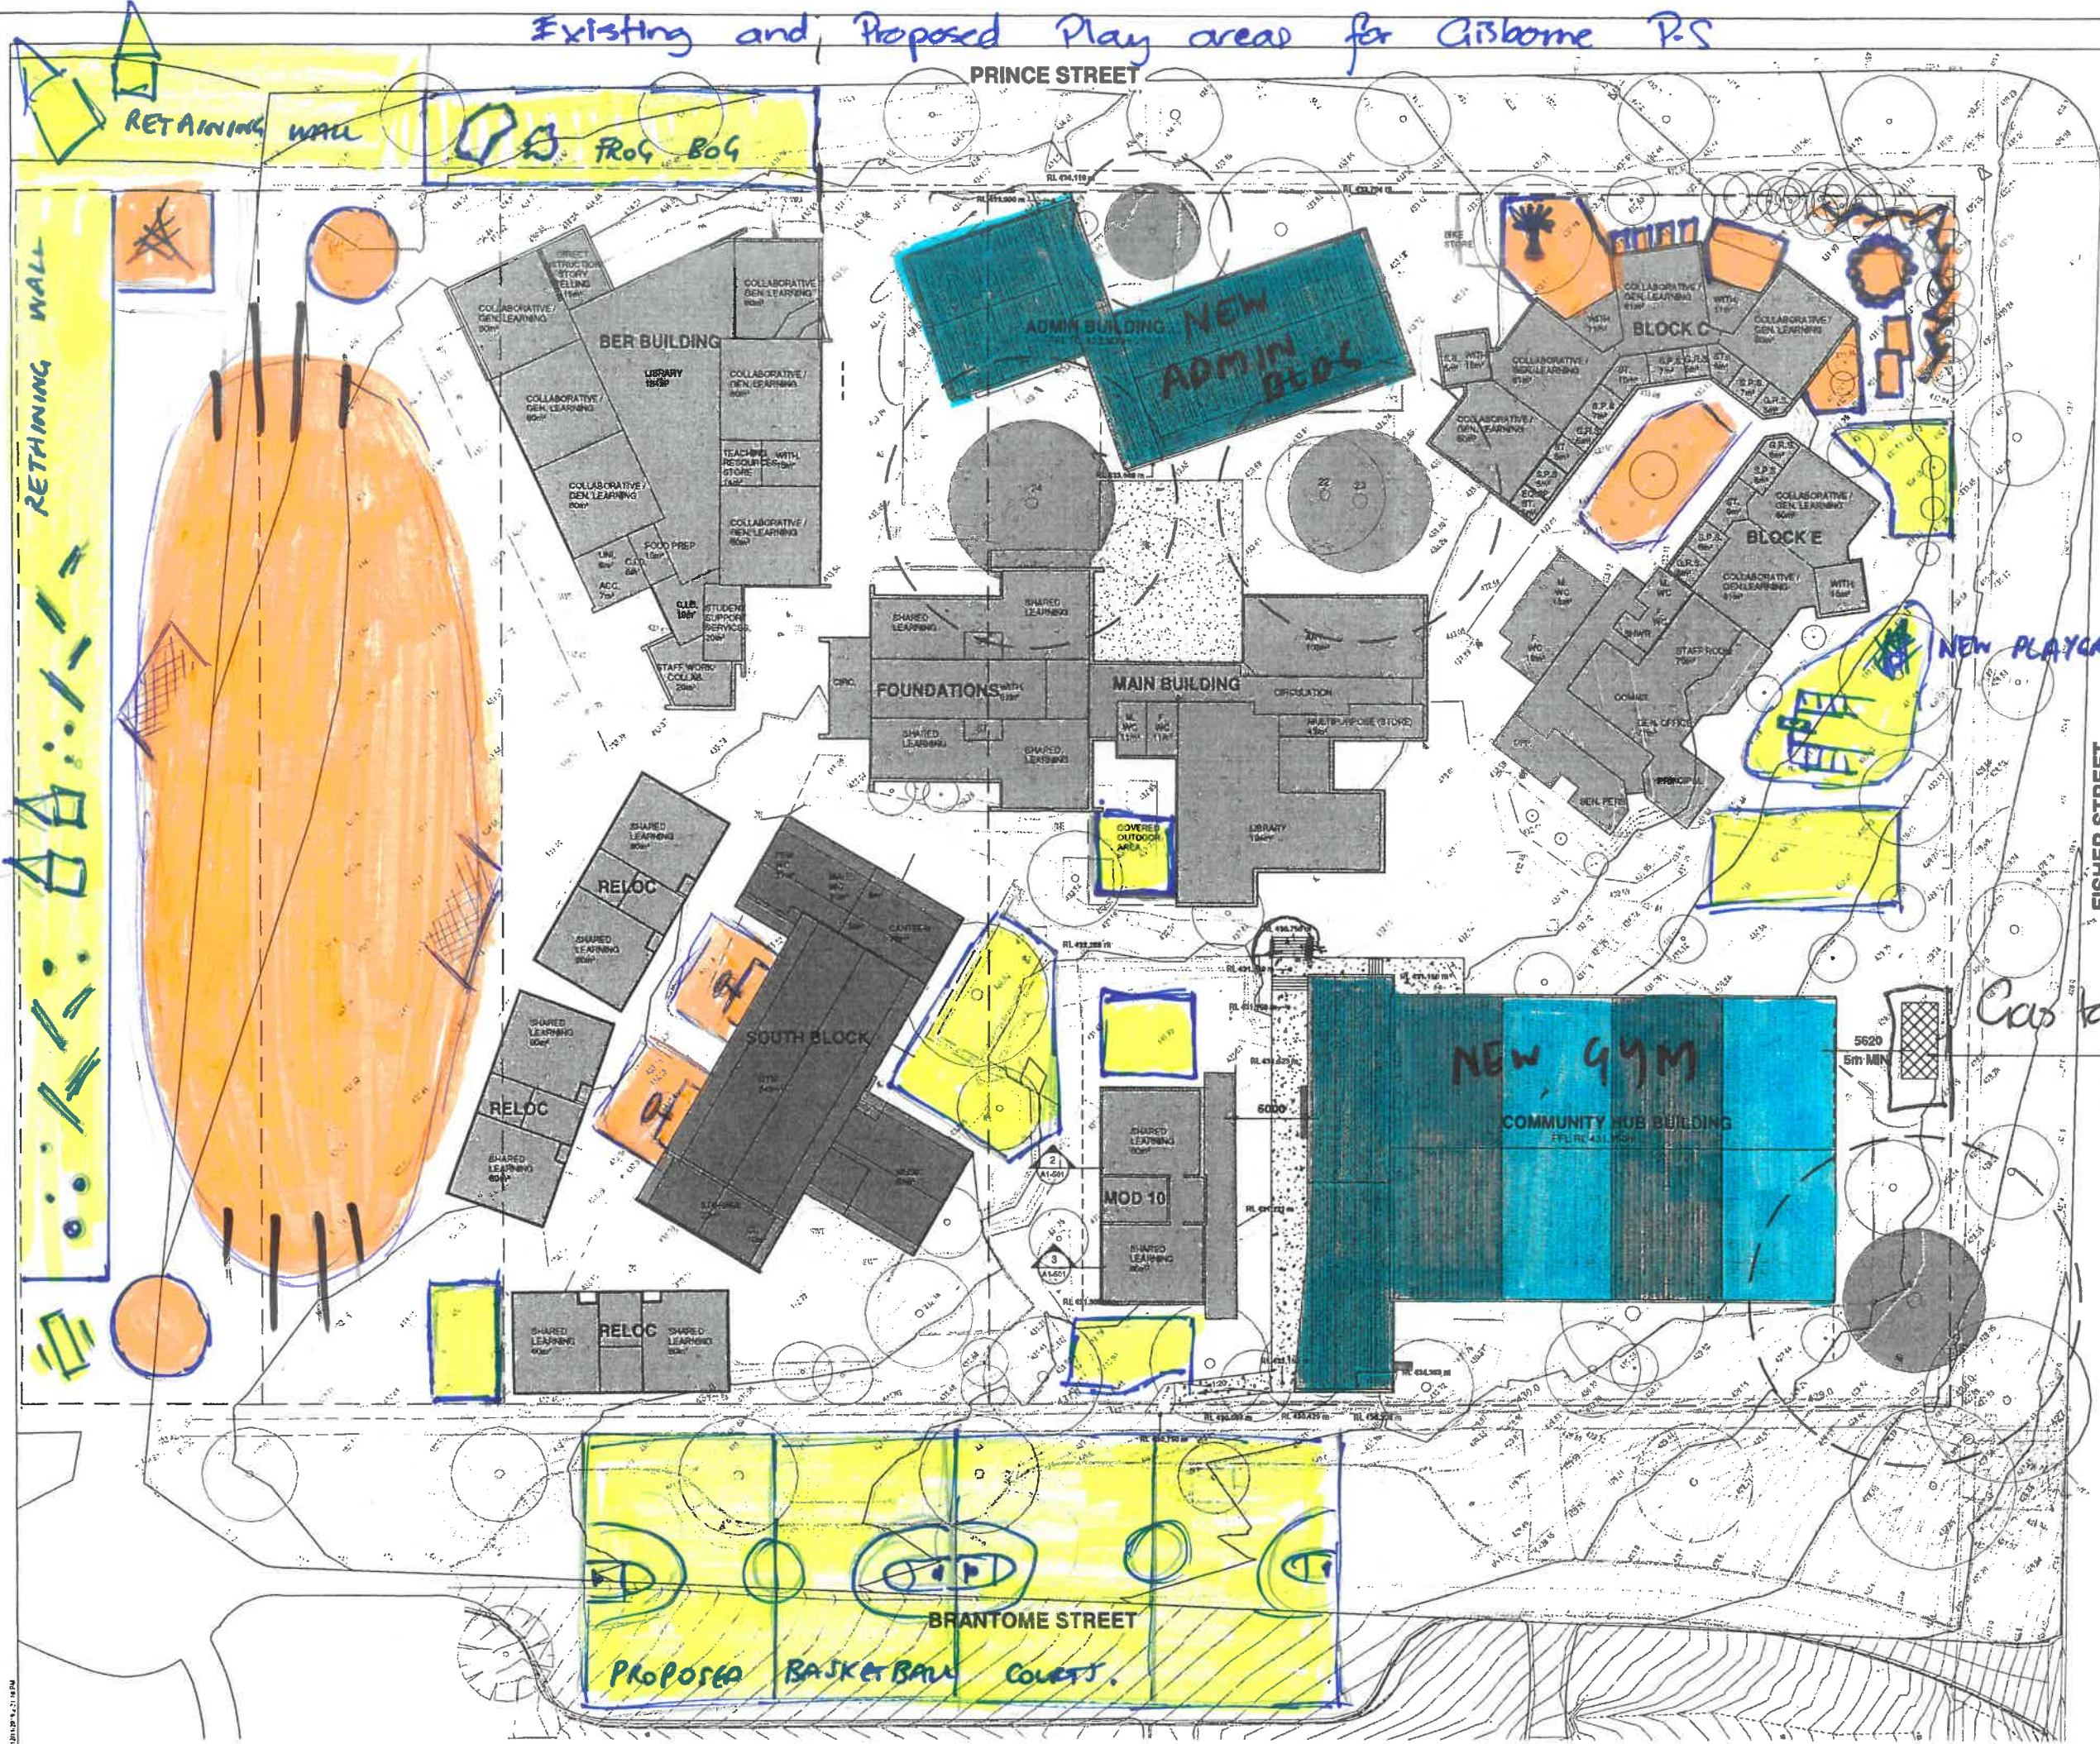


RETAINING WALL

PROG B04

RETAINING WALL

Rev	Date	Description


NEW PLAYGROUND
EQUIPMENT
TO BE CONFIRMED
by V.S.B.A.


EXISTING PLAY
SPACES

FISHER STREET

Cas tank

POSSIBLE LOCATION FOR RELOCATED GAS TANK



project no
GISBORNE PRIMARY SCHOOL 20180018

project address
35 FISHER STREET, GISBORNE, VICTORIA

client
DEPT. OF EDUCATION AND TRAINING VIC

drawing
PROPOSED SITE PLAN

drp no	revision	drawn	checked
A0-101		Author	Checker
scale		date	

stage
Preliminary



- Notes
1. All existing conditions, dimensions and levels to be checked on site prior to commencing construction.
 2. All existing levels are indicative only. Survey drawing to take precedence over architectural drawings.
 3. Builder to refer any inconsistencies to the Architect for clarification.
 4. Builder to check that this drawing is the most recent amendment.
 5. Do not scale the drawings.

BRANTOME STREET
PROPOSED BASKETBALL COURTS

NEW 99M
COMMUNITY HUB BUILDING

RELOC

RELOC

RELOC

RELOC

RELOC

RELOC

RELOC

RELOC



Passive play area/ outdoor board games



Sand Pit



Seats, walking beams



Sand pit



Theatre stage



Mud Kitchens



Passive play/ outdoor board games



2 Basketball shooting circles



Chinese Checkers



Activity Net



Soccer Nets



Junior Gaga Pit



Senior Gaga Pit



Retaining wall pathways



Retaining wall pathways